

## BILL OF MATERIALS

	ITEM	NO.	UNIT
1	HYDRANT HEAD ASSEMBLY 45°	1	EACH
2	___" _____ PIPE --STANDPIPE		L.F.
3	___" _____ 45° ELBOW		EACH
4	___" _____ PIPELINE		L.F.
5	___" _____ COUPLINGS		EACH
6	___" PVC INTAKE STRAINER	1	EACH
7	NO. ___ STONE		C.Y.
8	"QUICK SETTING" PVC GLUE		
9	PRIMER CLEANER		
10	6"X 6"X 8' TREATED POST	2	EACH
11	4"X 4" TREATED TIMBER	1	EACH

ALL PIPE MATERIAL SHALL BE \_\_\_\_\_ MEETING ASTM \_\_\_\_\_

PIPELINE, STANDPIPE, &amp; STRAINER MUST BE OF THE SAME MATERIAL

## NOTE TO EXCAVATOR

EXCAVATOR MUST NOTIFY ALL UTILITIES AT LEAST 48 HOURS AND NOT MORE THAN 10 DAYS PRIOR TO THE PLANNED COMMENCEMENT OF EXCAVATION.

1. MEMBER UTILITIES WILL BE CONTACTED BY CALLING DUPS (1-800-362-2764) AND OHIO OIL AND GAS ASSOCIATION (614-587-0444). EACH LIMITED BASIS PARTICIPANT WILL BE CONTACTED BY THE EXCAVATOR USING THE TELEPHONE NUMBERS PROVIDED.
- 2.

## UNDERGROUND UTILITIES AT EXCAVATION SITE

UTILITY			
NAME	ADDRESS	PHONE No.	MEMBER DUPS

LIMITED BASIS PARTICIPANTS

THIS INSTALLATION DESIGNED

FOR \_\_\_\_\_ GPM.

BENCHMARK DESCRIPTION:

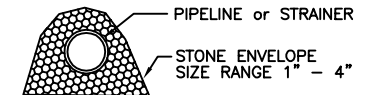
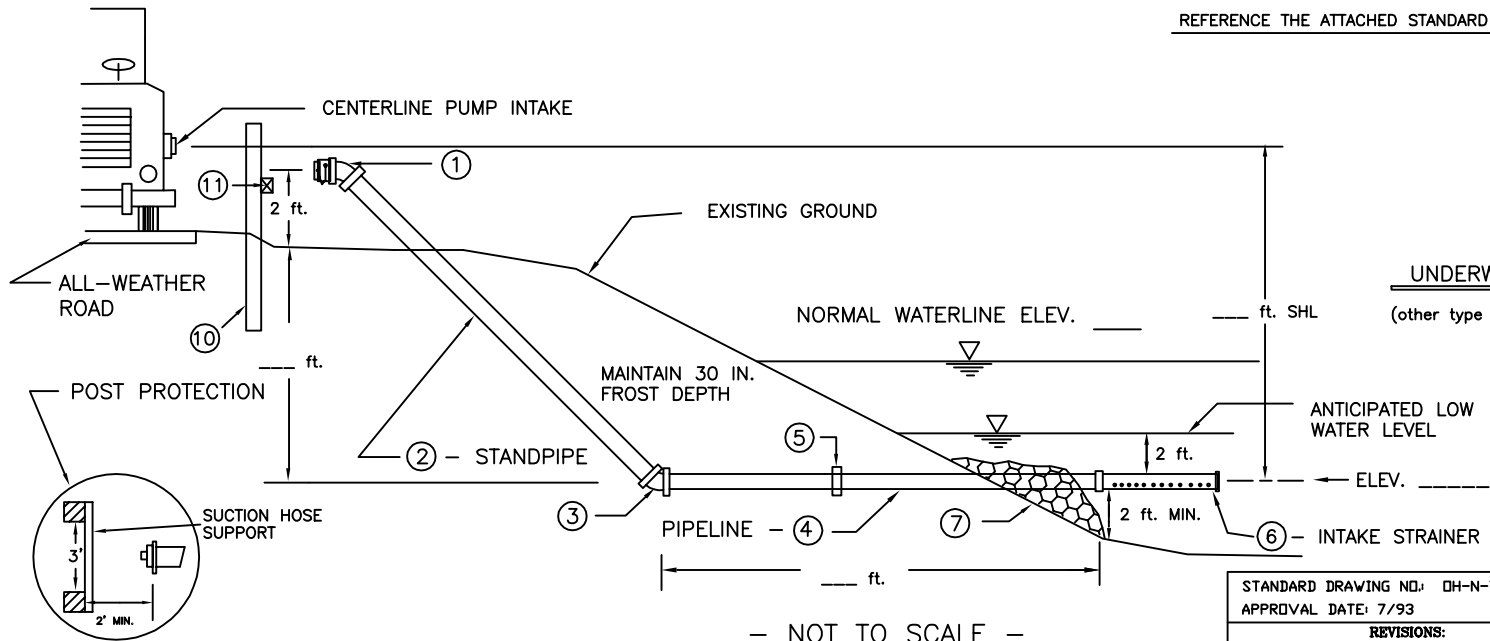
ADDRESS:

DETAILED HYDRANT LOCATION

NO PERSON SHALL ENTER THE TRENCH UNLESS ALL PROVISIONS OF OSHA 1926 ARE MET!

ALL EXPOSED PVC SURFACES SHALL BE PRIMED AND PAINTED WITH REFLECTIVE MATERIAL.

REFERENCE THE ATTACHED STANDARD "DRY HYDRANT"

UNDERWATER SUPPORT AND ANCHOR  
(other type pipe support and anchor may be approved)

## DRY HYDRANT

for  
SEC. \_\_\_\_\_ TWP. \_\_\_\_\_ CO. OHIOU.S. DEPARTMENT OF AGRICULTURE  
SOIL CONSERVATION SERVICE

DESIGNED	DATE	APPROVED BY	DATE
DRAWN		TITLE	
TRACED		CONST. APPROVAL	
CHECKED		TITLE	
		NO.	
		OF	

STANDARD DRAWING NO: OH-N-702-CAD  
APPROVAL DATE: 7/93

REVISIONS: